



Lodge Chapel

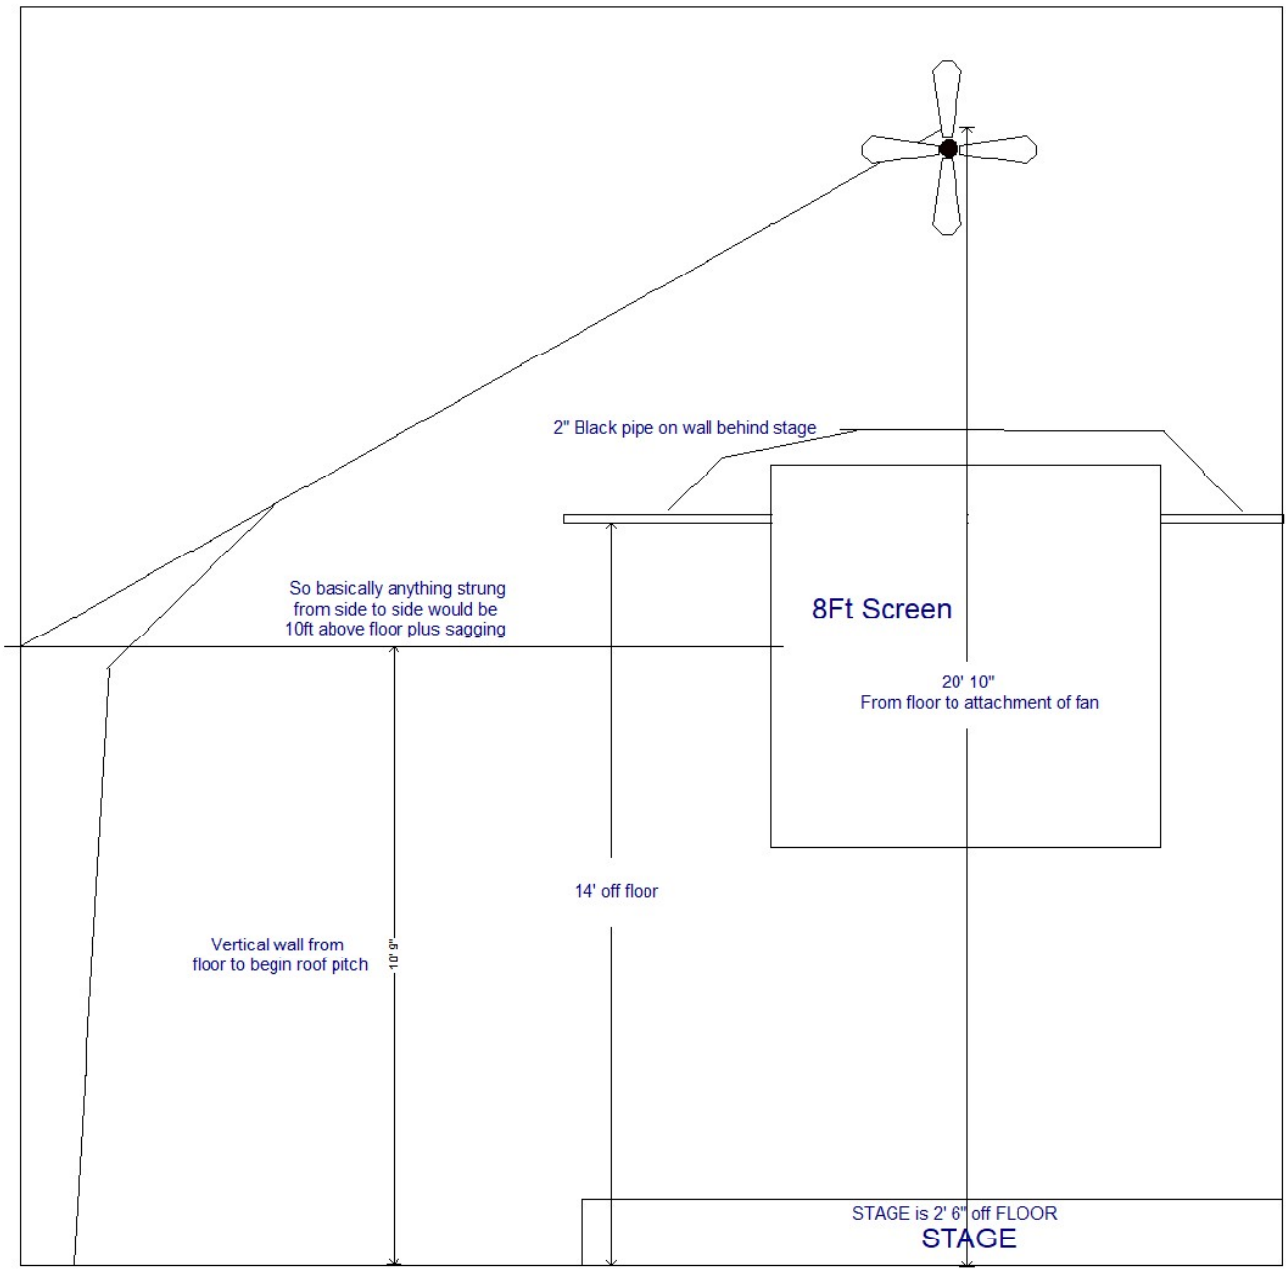


NOT TO SCALE

ROUNDLAKE
MULTI PURPOSE BLDG
PAGE 2 Vertical clearances

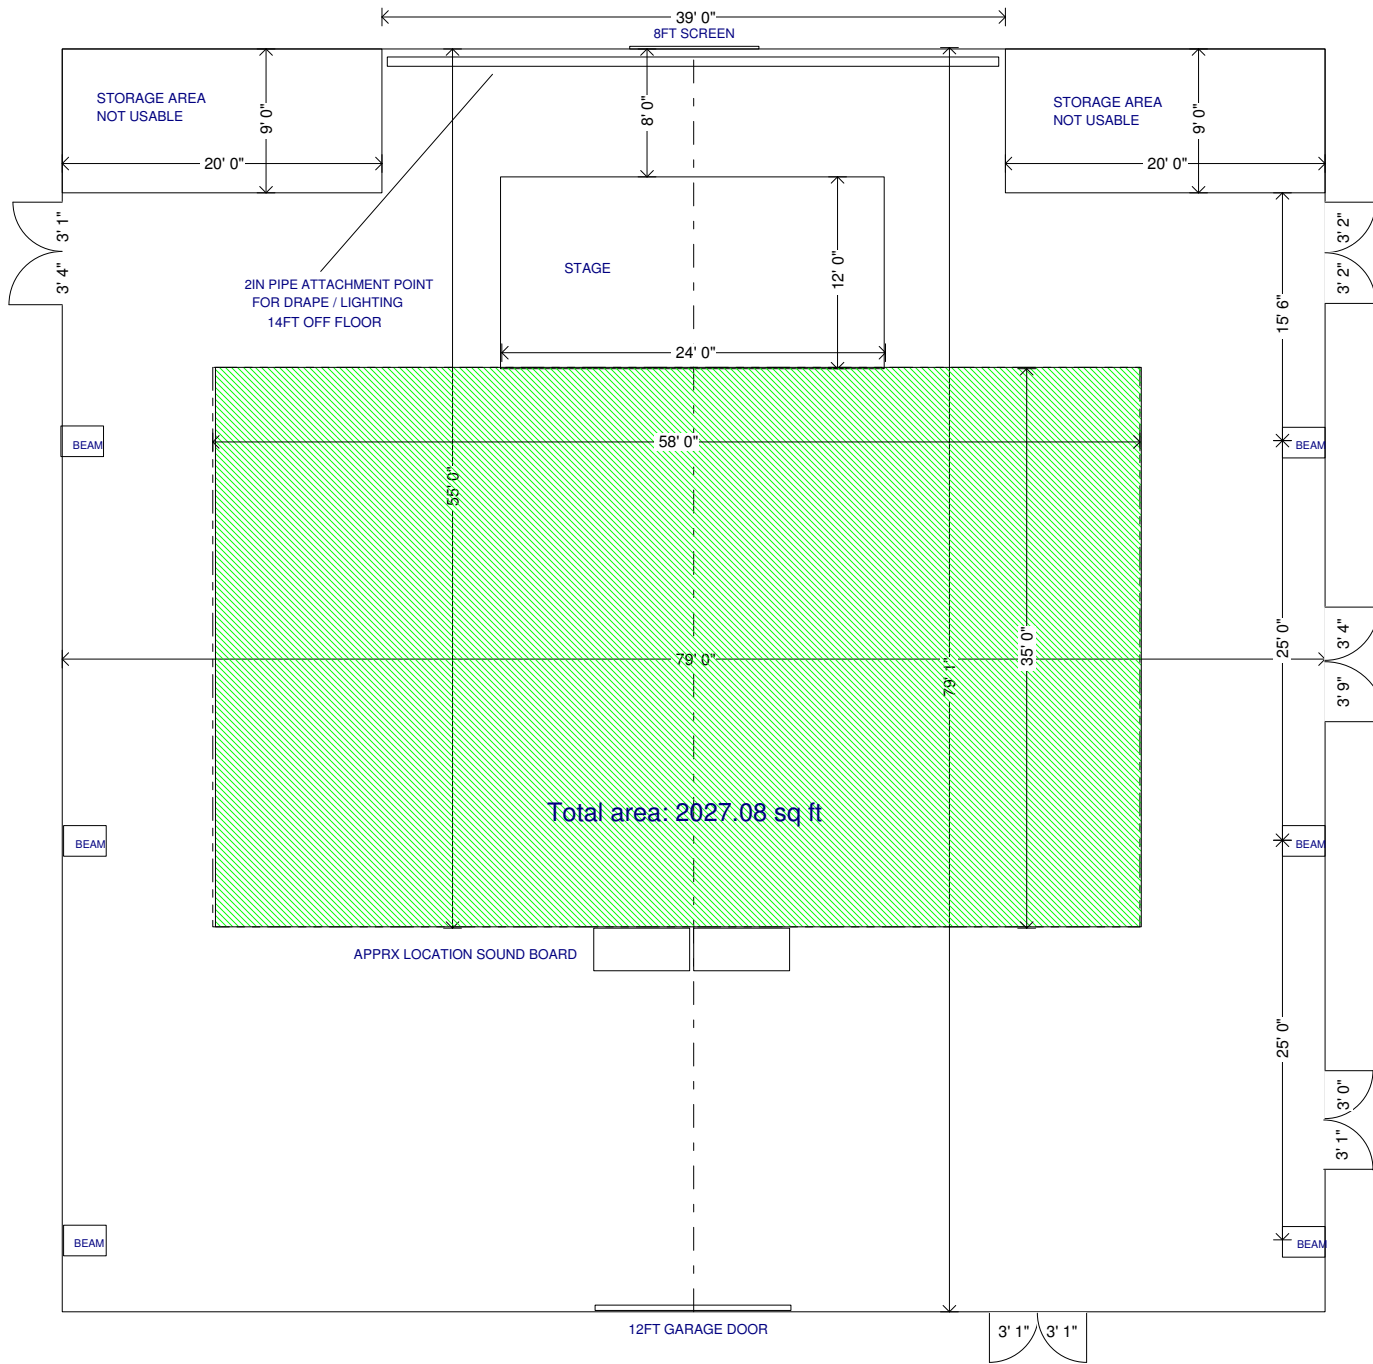

Total area: 2027.08 sq ft

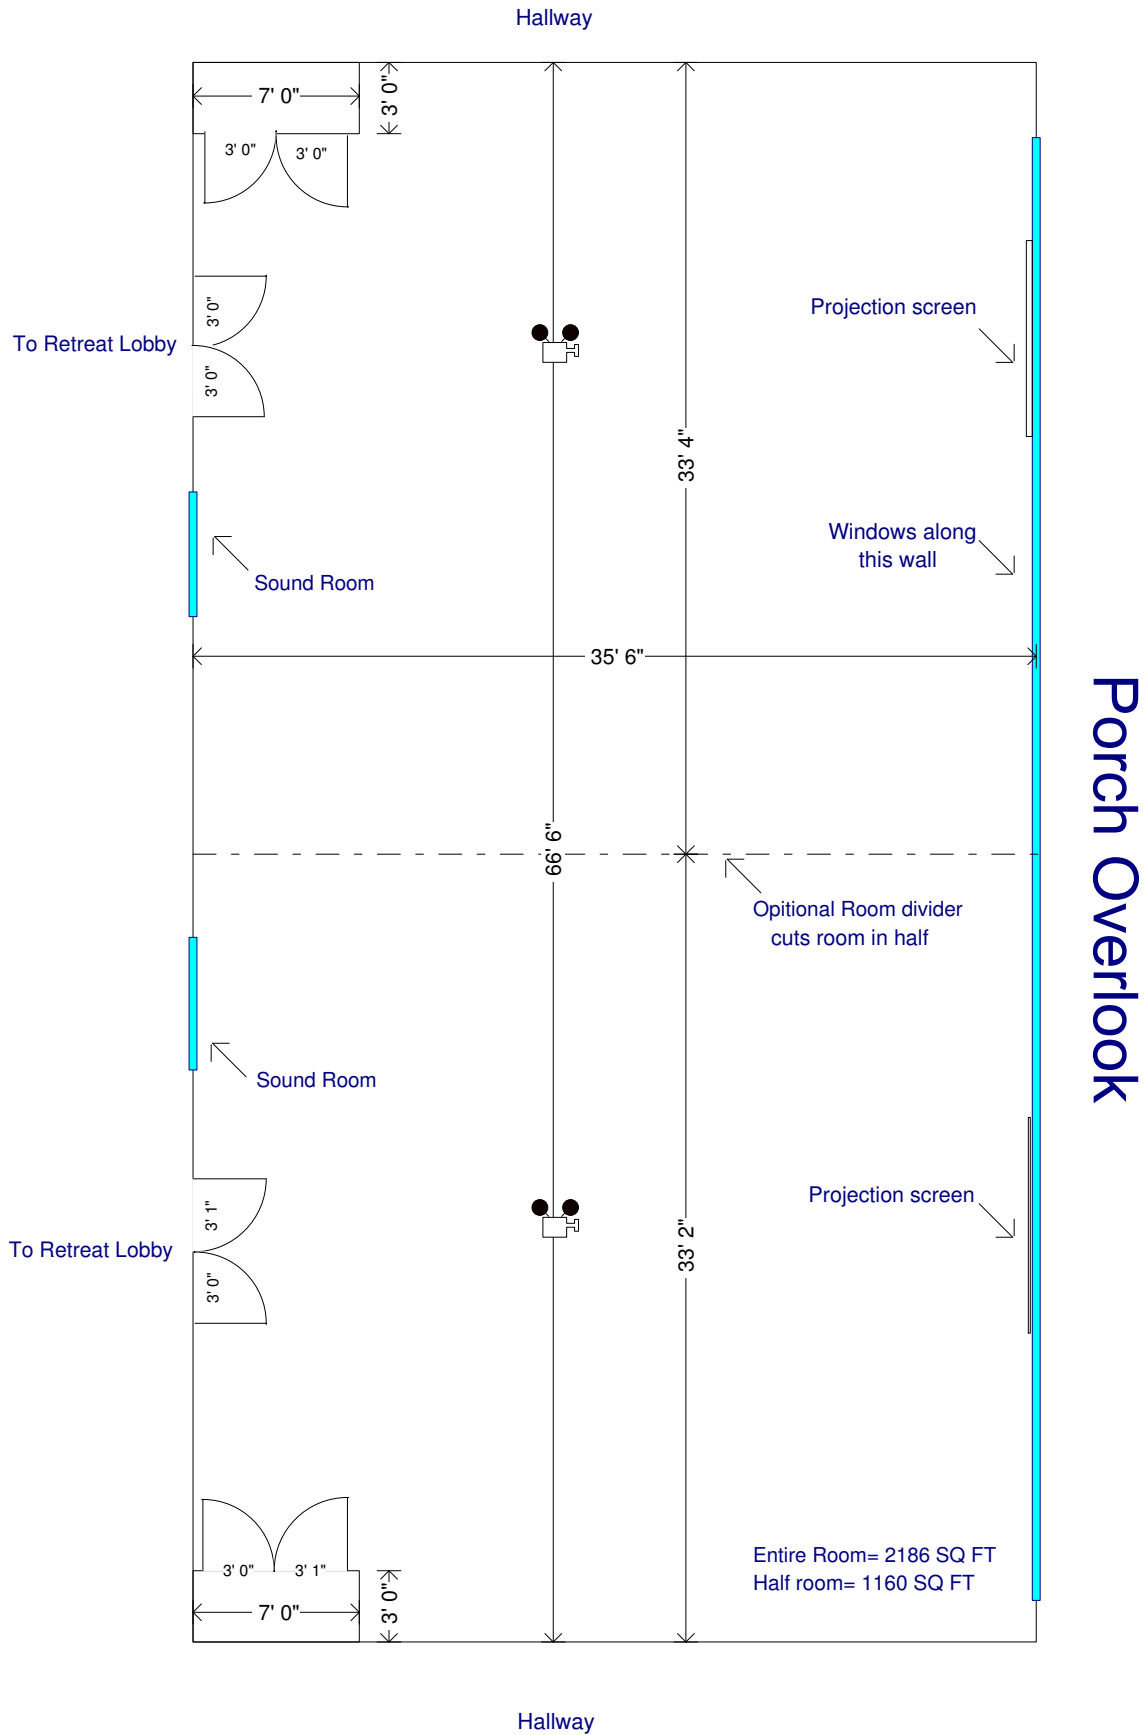

Retreat Center Meeting Room 2nd Floor